
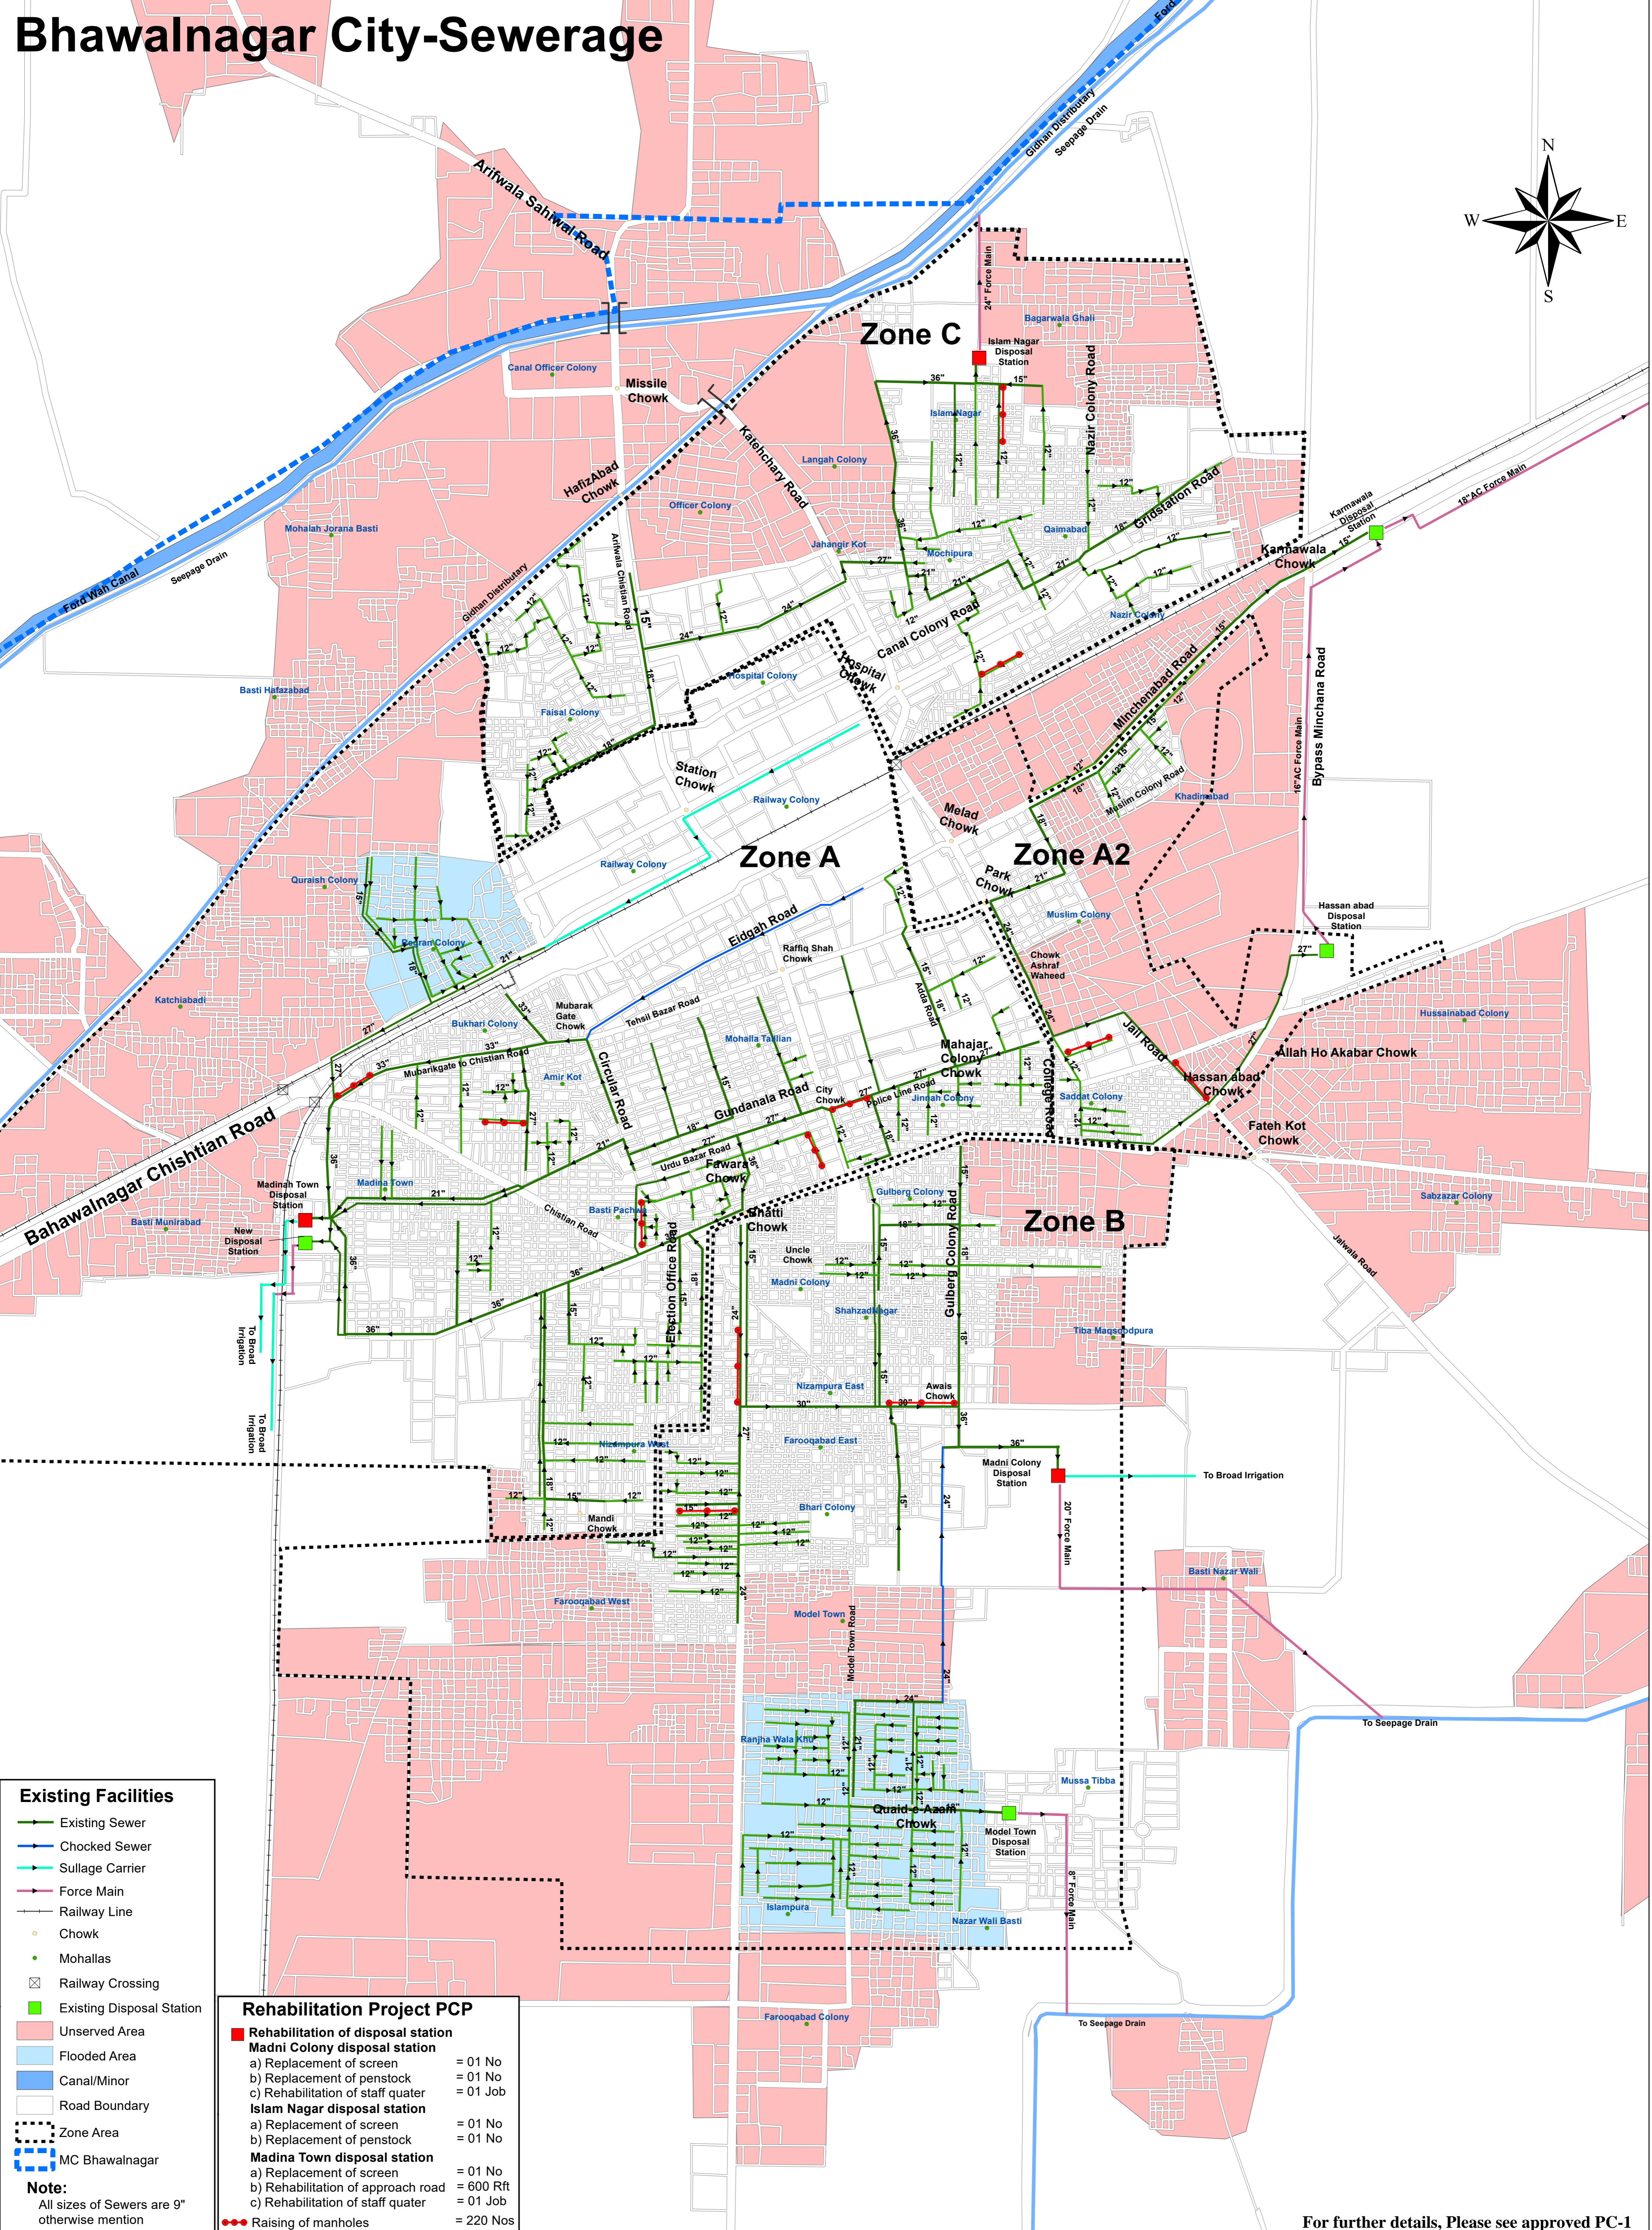


Bhawalnagar City-Sewerage

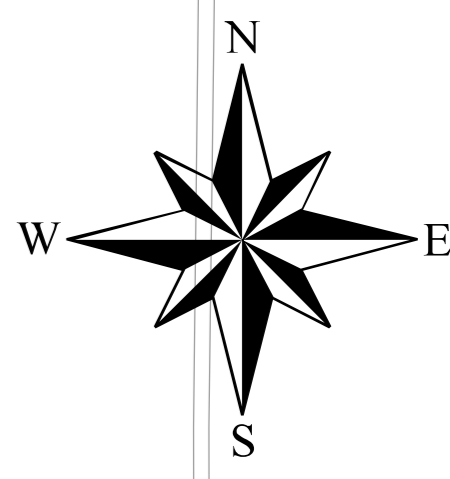

Existing Facilities

- Existing Sewer
- Chocked Sewer
- Sullage Carrier
- Force Main
- Railway Line
- Chowk
- Mohallas
- Railway Crossing
- Existing Disposal Station

Rehabilitation Project PCP

- Rehabilitation of disposal station
- Madni Colony disposal station**
 - a) Replacement of screen = 01 No
 - b) Replacement of penstock = 01 No
 - c) Rehabilitation of staff quater = 01 Job
- Islam Nagar disposal station**
 - a) Replacement of screen = 01 No
 - b) Replacement of penstock = 01 No
- Madina Town disposal station**
 - a) Replacement of screen = 01 No
 - b) Rehabilitation of approach road = 600 Rft
 - c) Rehabilitation of staff quater = 01 Job
- Raising of manholes = 220 Nos

Note:
All sizes of Sewers are 9" otherwise mention

For further details, Please see approved PC-1